

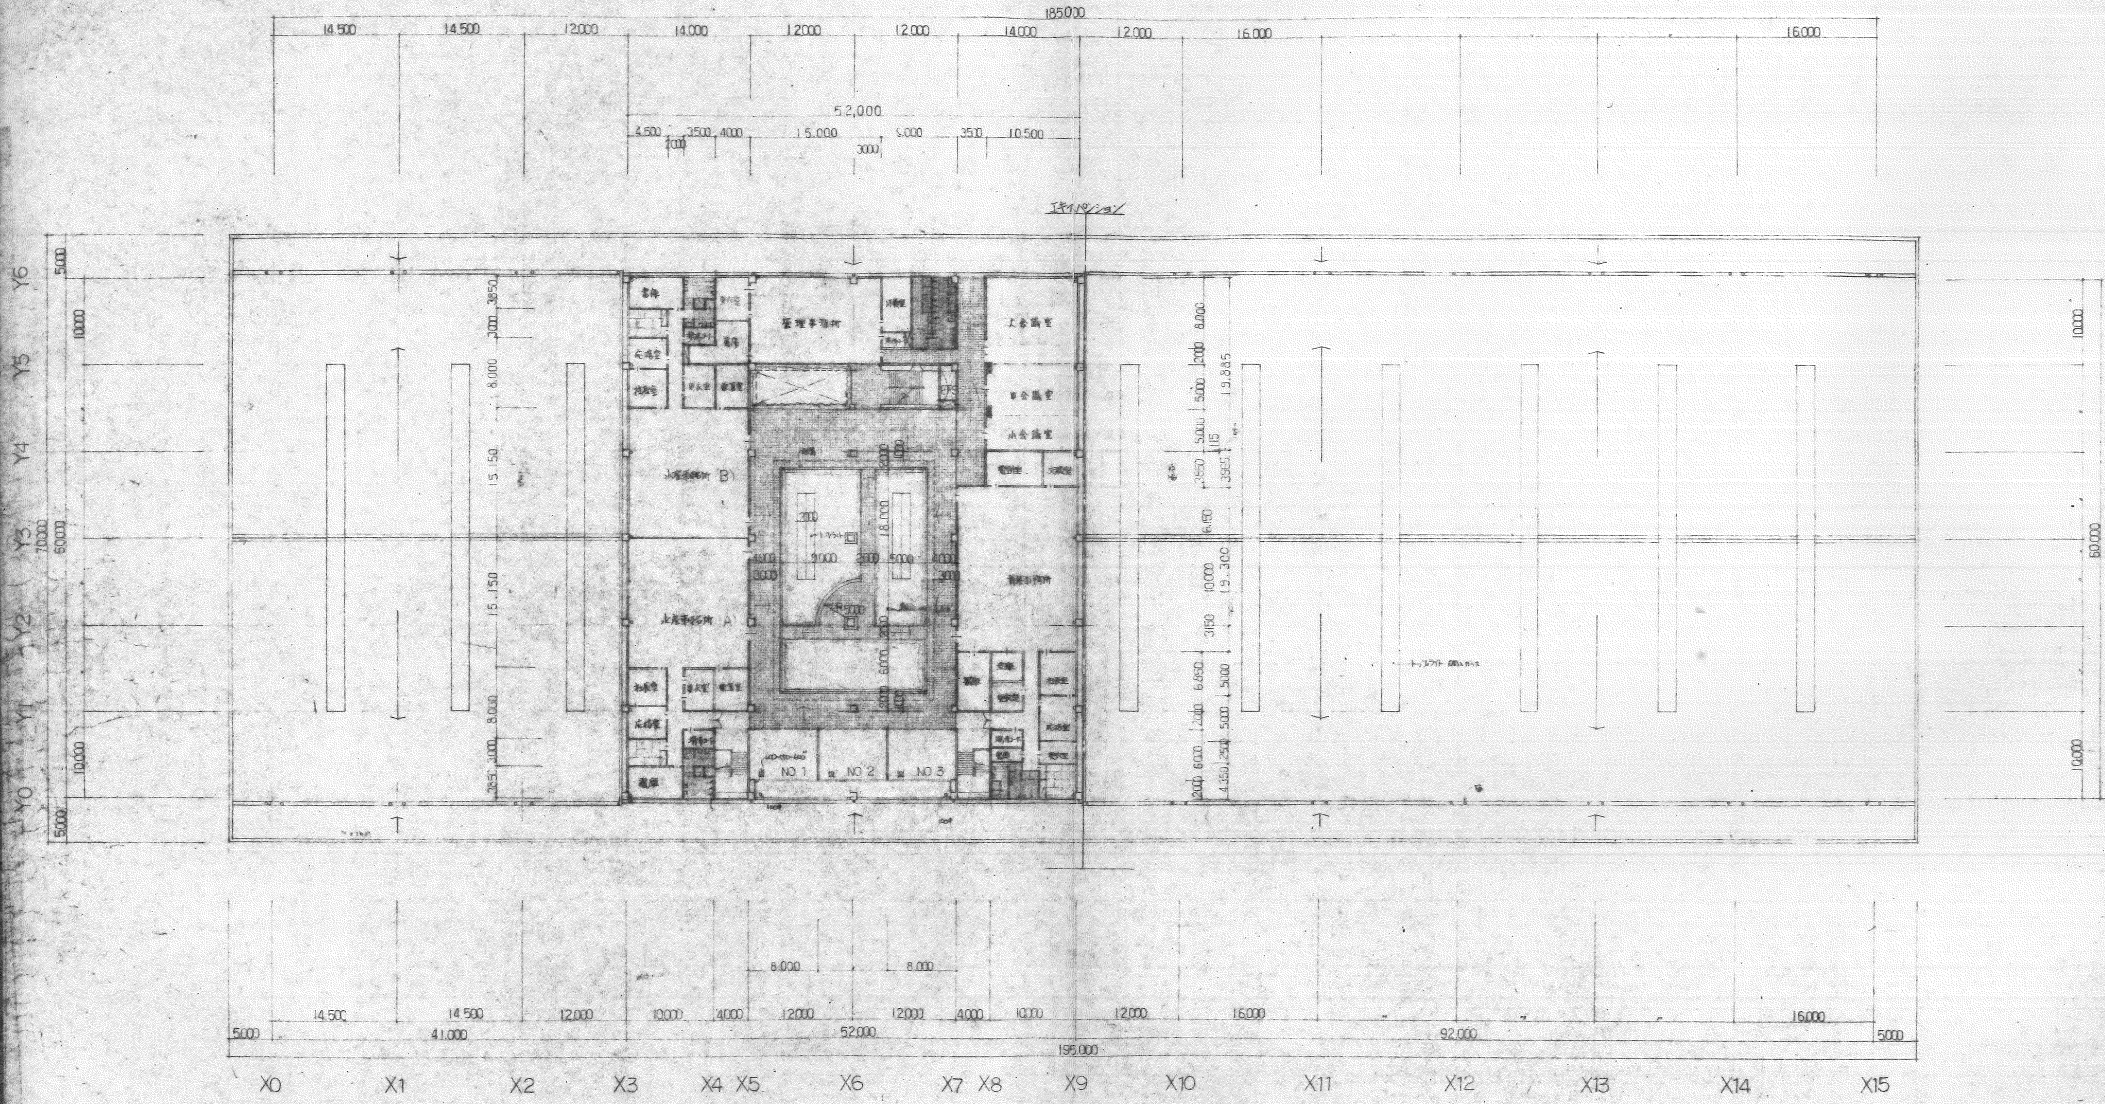
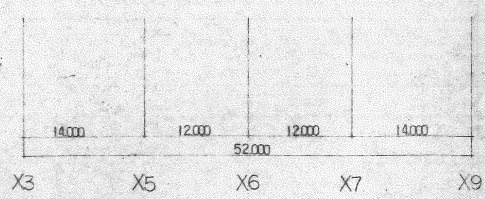


X0 X1 X2 X3 X4 X5 X6 X7 X8 X9 X10 X11 X12 X13 X14 X15


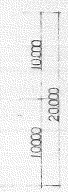

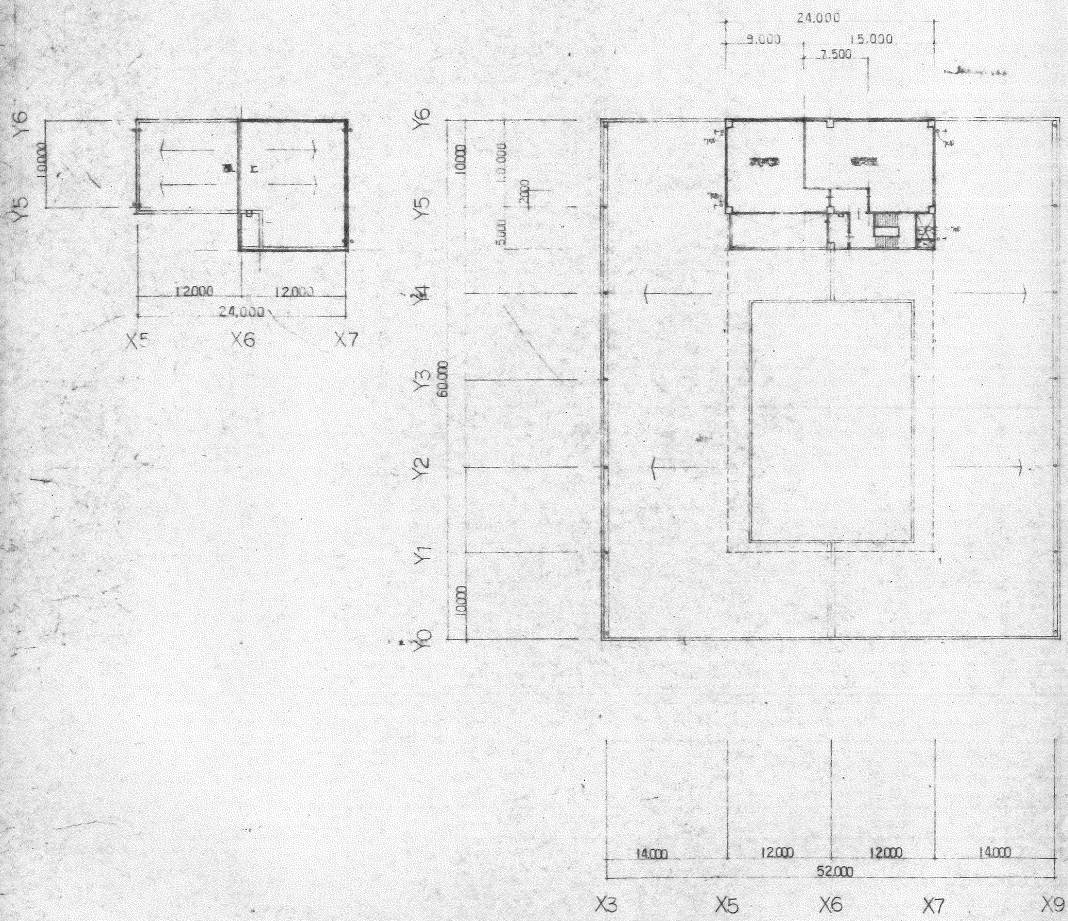

備考

整理番号

承認 調査 設計 設計年月日 全張 No. 55 9 102 24

工事名 伊勢崎市公設地方卸売市場建設 工事
 図面名称 本棟3階-中2階平面図 Scale 1/10 X

